

REVISIONS	
△	
△	
△	

PROJECT
 REMUND
 FARMS

SITE
 LAYOUT

DRAWN BY:	DATE:
JOB NUMBER:	SCALE:
SHEET	
2	
OF	


NEW CONSTRUCTION PLAN

REMUND SITE PLAN

28.13 TOTAL ACRES
20 WATER SHARES

BLACK GREENHOUSE	1 ACRE	PHASE I
BLACK WAREHOUSE	4200 SQ FT	PHASE I
BLUE GREENHOUSE	2.2 ACRES	PHASE II
BLUE WAREHOUSE	30,000 SQ FT	PHASE II
GREEN GREENHOUSE	3.2 ACRES	PHASE III
FUSCIA GREENHOUSE	3.2 ACRES	PHASE III

ALL WEATHER COMPACTED ROAD BASE PARKING AND DRIVE	PHASE I
ASPHALT PARKING AND DRIVE 123 PARKING STALLS WHEN COMPLETE	PHASE II

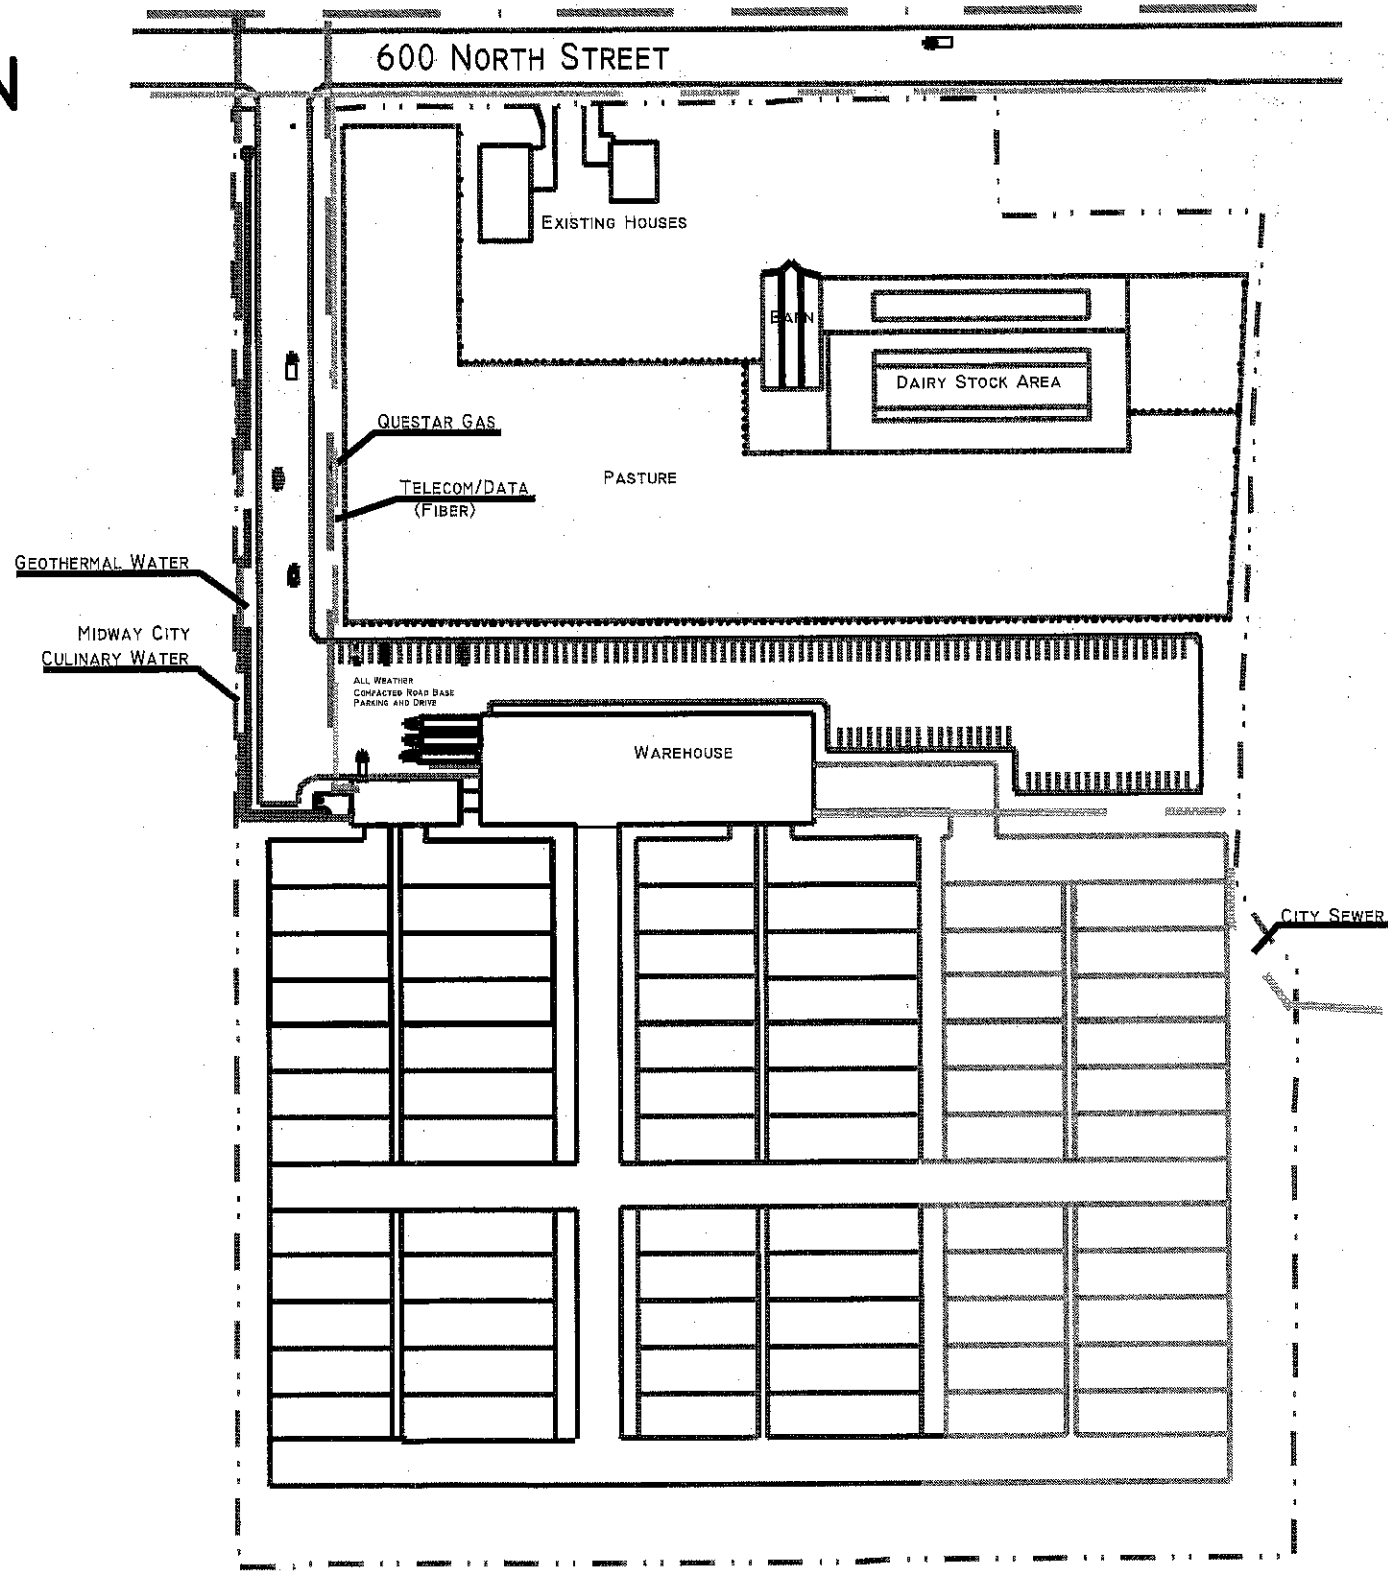

REVISIONS



PROJECT REMUND FARMS

SITE DEVELOPMENT PLAN

DRAWN BY: _____ DATE: _____

JOB NUMBER: _____ SCALE: _____

SHEET

3

OF

NEW CONSTRUCTION PLAN


REMUND SITE PLAN

28.13 TOTAL ACRES
20 WATER SHARES

BLACK GREENHOUSE | 1 ACRE PHASE I
BLACK WAREHOUSE | 4200 SQ FT PHASE I

ALL WEATHER
COMPACTED ROAD BASE
PARKING AND DRIVE

PHASE I

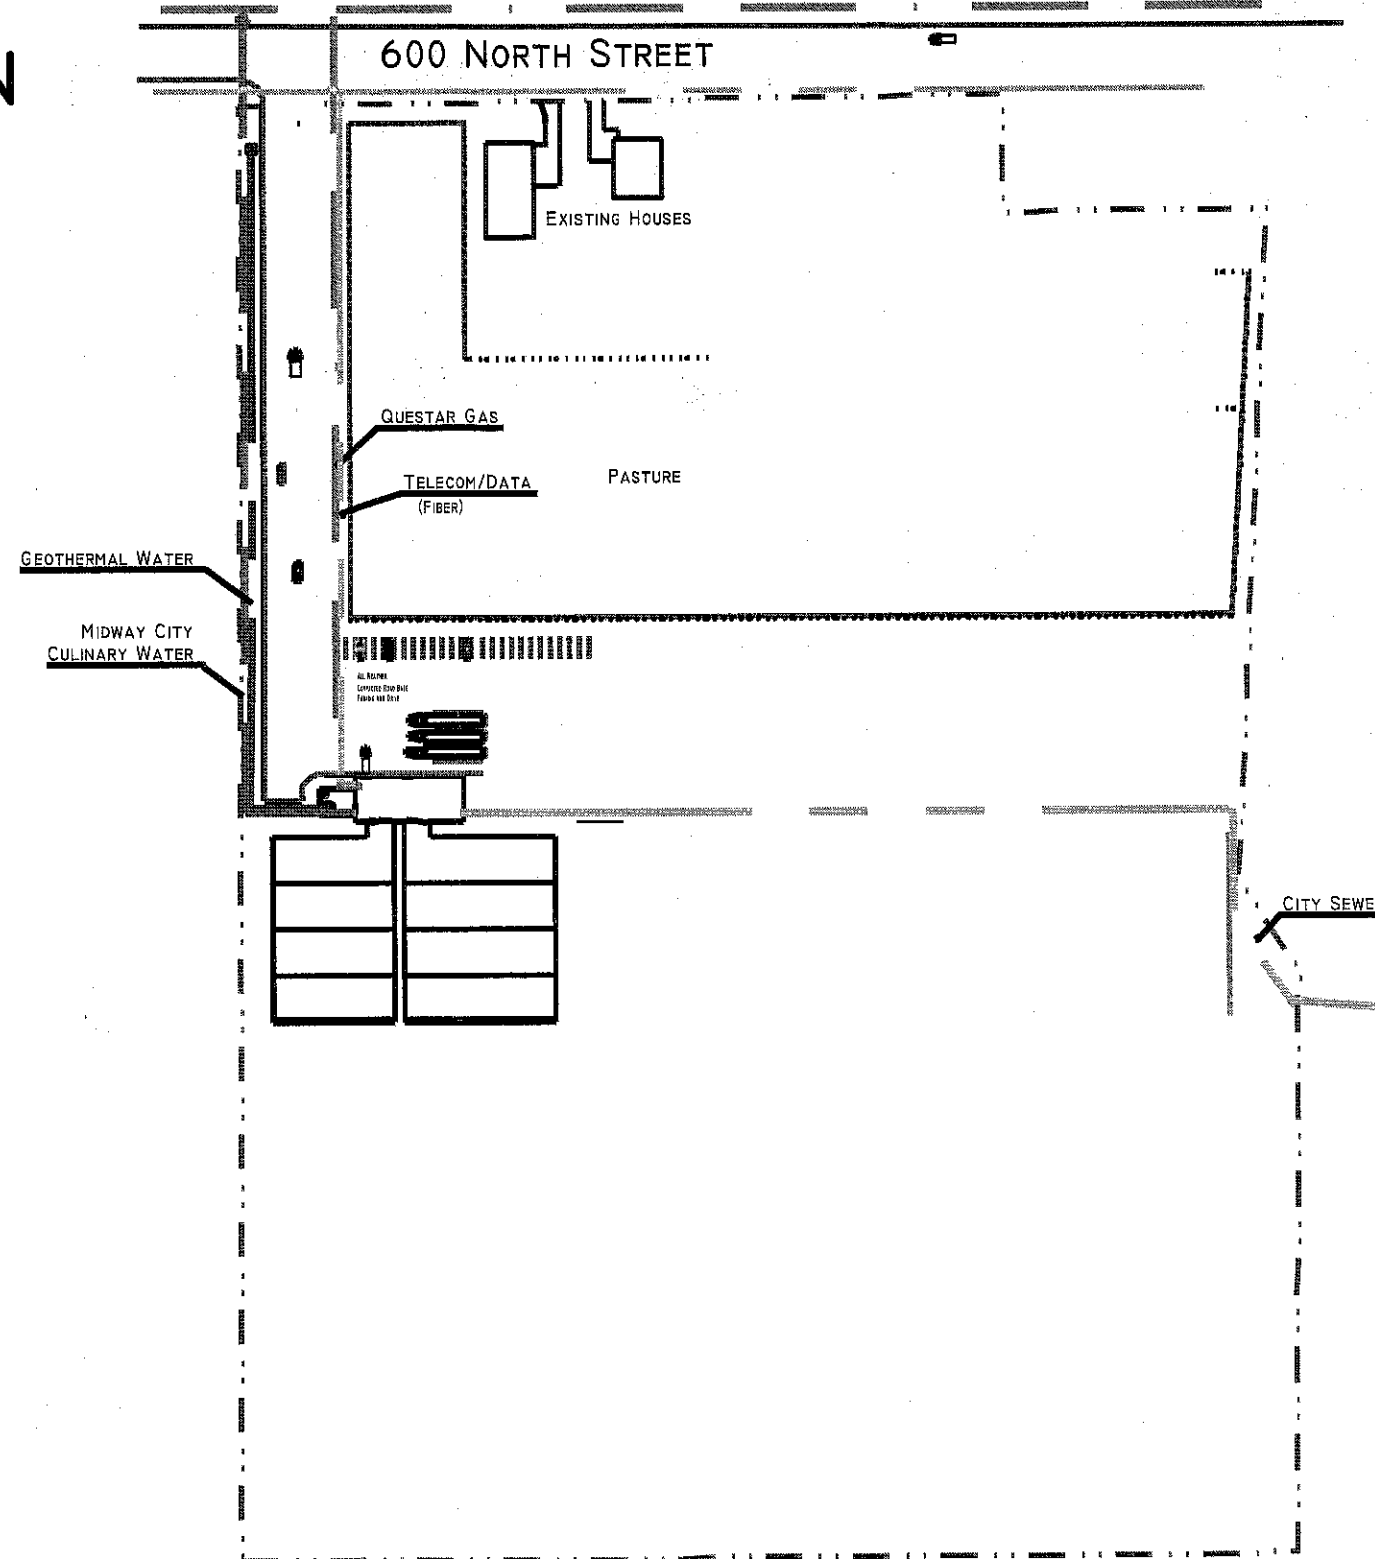

REVISIONS



PROJECT

REMUND
FARMS

PHASE I

DRAWN BY:

DATE:

JOB NUMBER:

SCALE:


SHEET

4

OF

REMUND DEMOLITION PLAN

PROPOSED REMOVAL OF
13 EXISTING FARM TYPE
BUILDINGS AND EXISTING
UTILITIES TO STRUCTURES
WITH FUTURE
DEVELOPEMENT PLANS
SHOWN IN BLACK

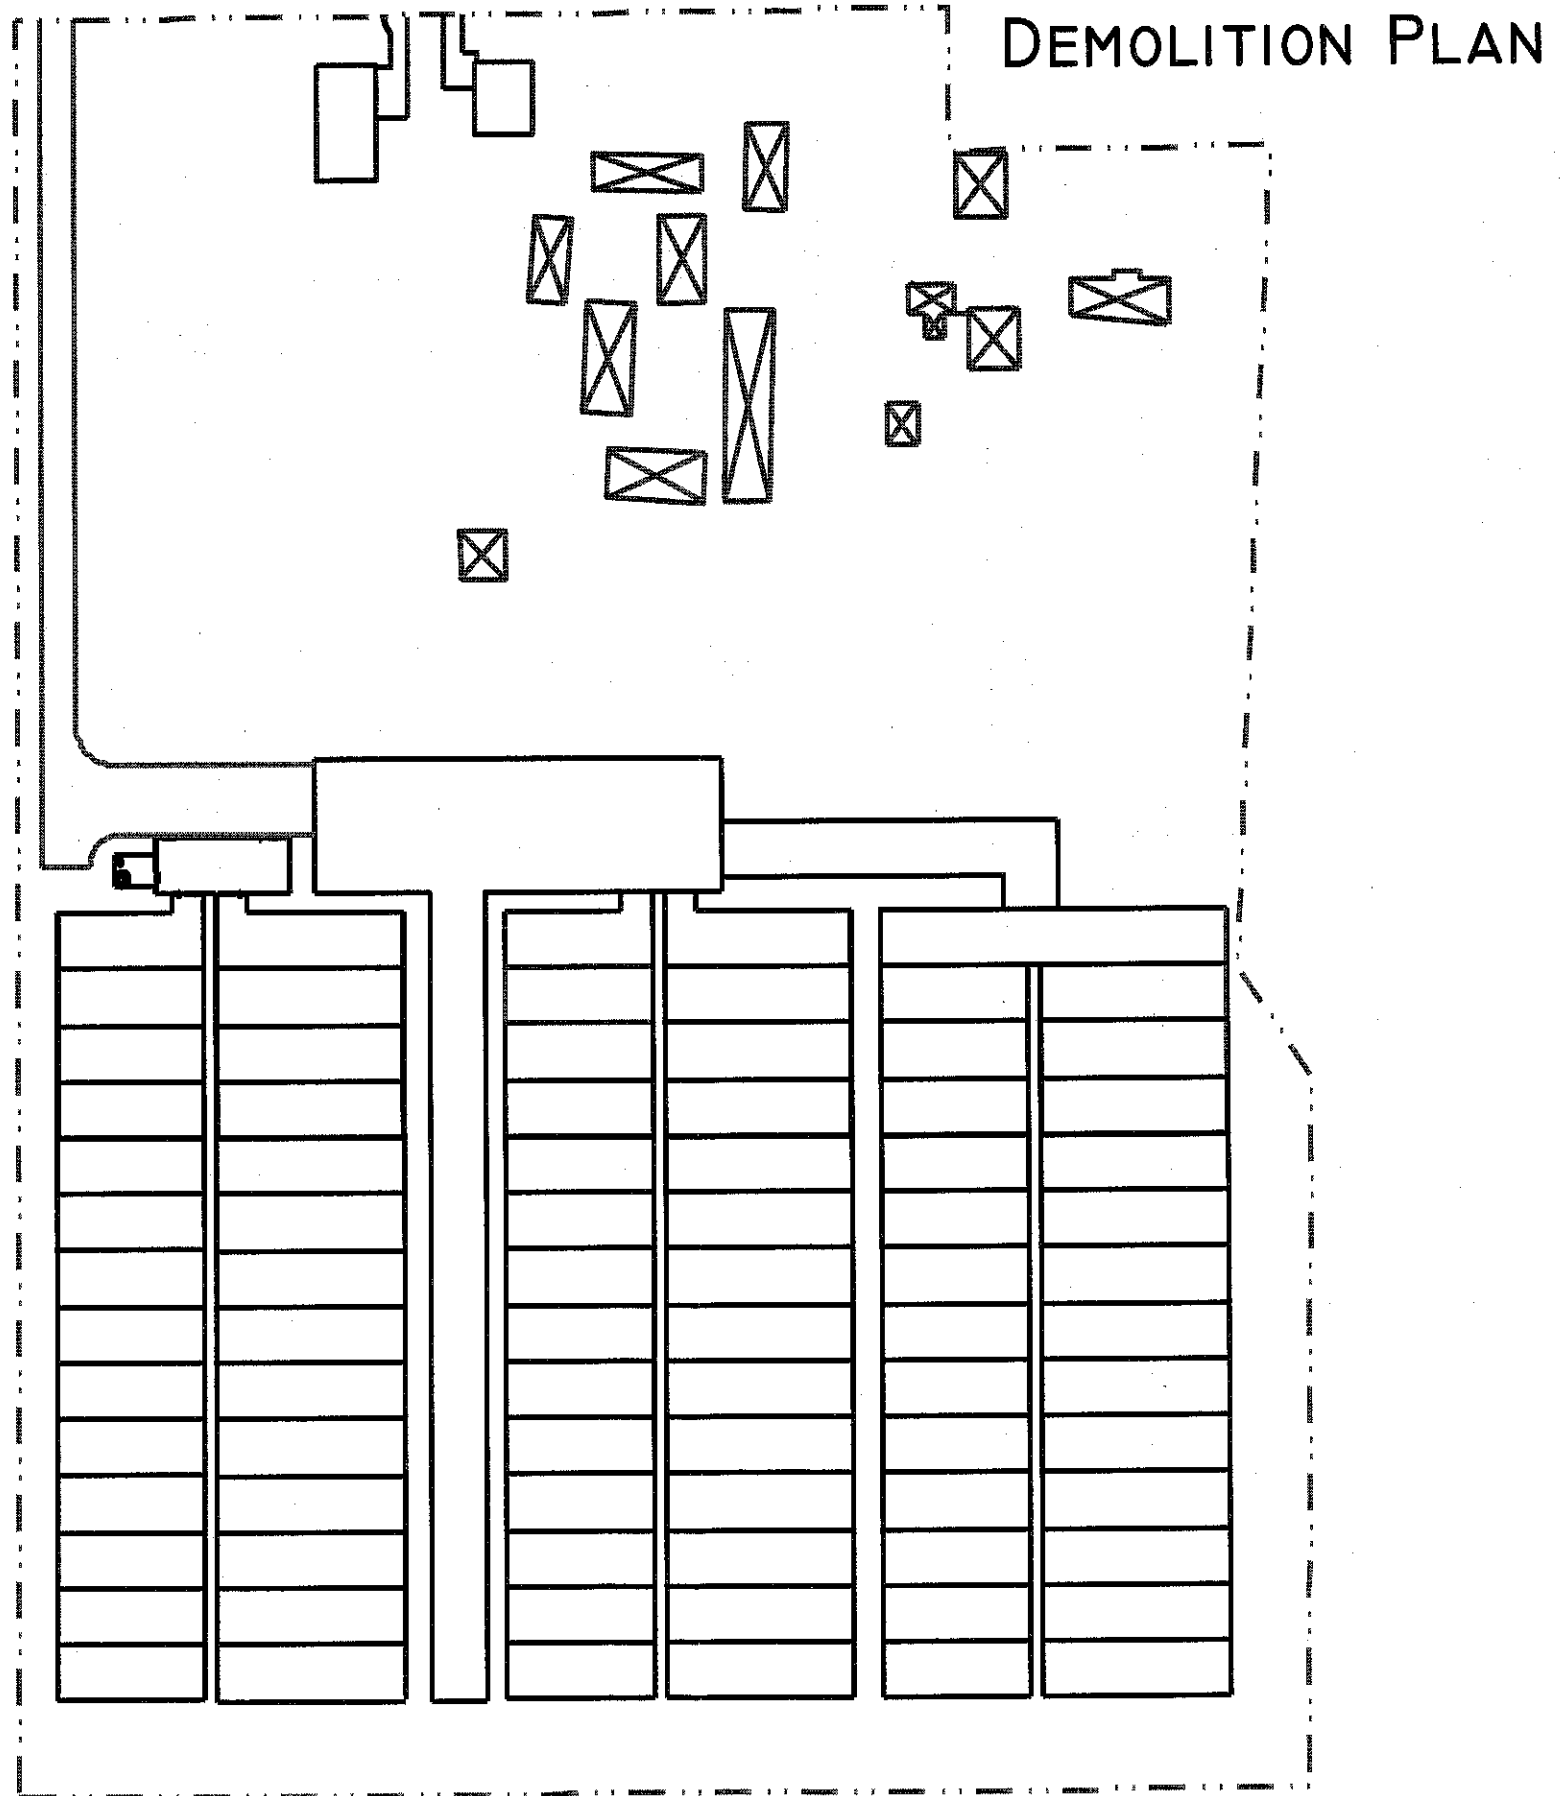

REVISIONS



PROJECT
REMUND
FARMS

DEMO PLAN

DRAWN BY:

DATE:

JOB NUMBER:

SCALE:

SHEET

5

OF