


MARK	REVISION	DATE

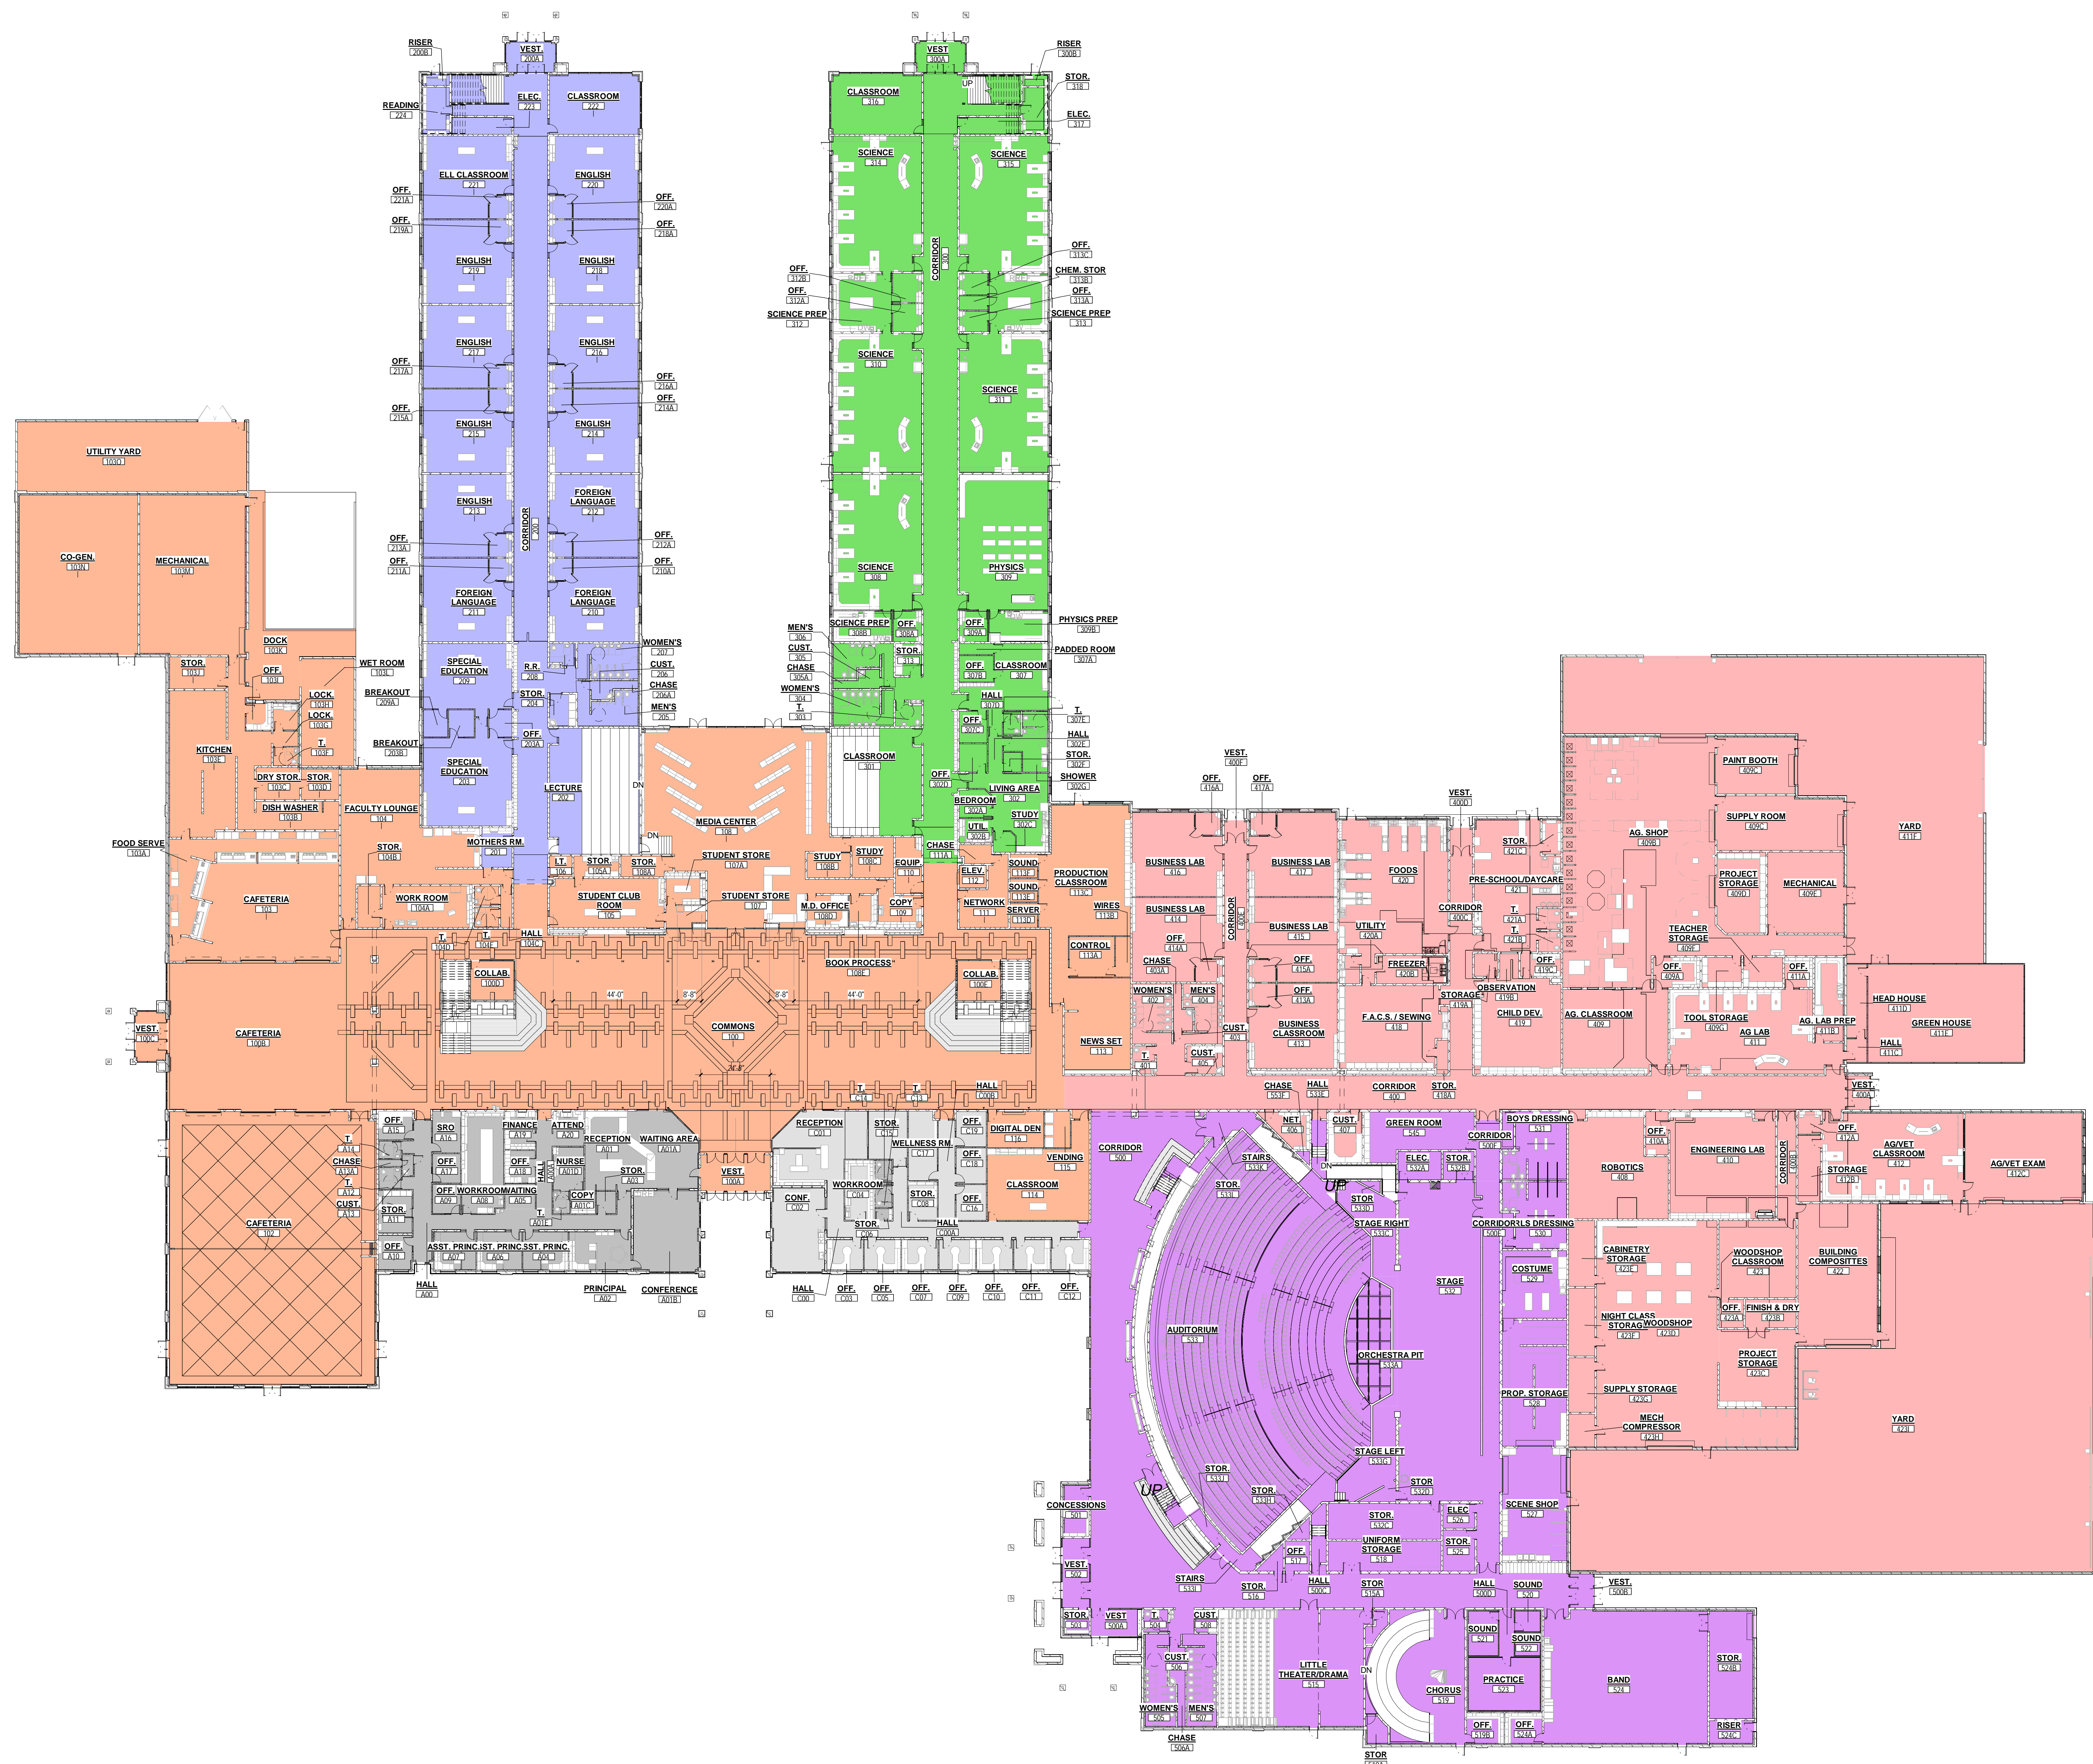

WORKING MAIN FLOOR PLAN ROOM NUMBERING
 RNT | SCALE: 3/64" = 1'-0"


<p>CURTIS MINER ARCHITECTURE</p>	DATE: October 10, 2022 PROJECT #: CMA 19-010 PROJ. MAN.: BJM CHECKED BY: CLL
	PROJECT: NEW HEBER VALLEY HIGH SCHOOL PROJECT ADDRESS: 300 NORTH 1000 WEST, HEBER CITY, UTAH OWNER: WASATCH
SHEET DESCRIPTION: ROOM NUMBERING MAIN FLOOR PLAN	SHEET: RN1

THIS SET IS MEANT TO BE VIEWED IN COLOR

Autodesk Docs://19-010 New Wasatch High School/19-010 New Wasatch High School.rvt
 17-11-2022 18:27:33

75% REVIEW SET

MARK	REVISION	DATE

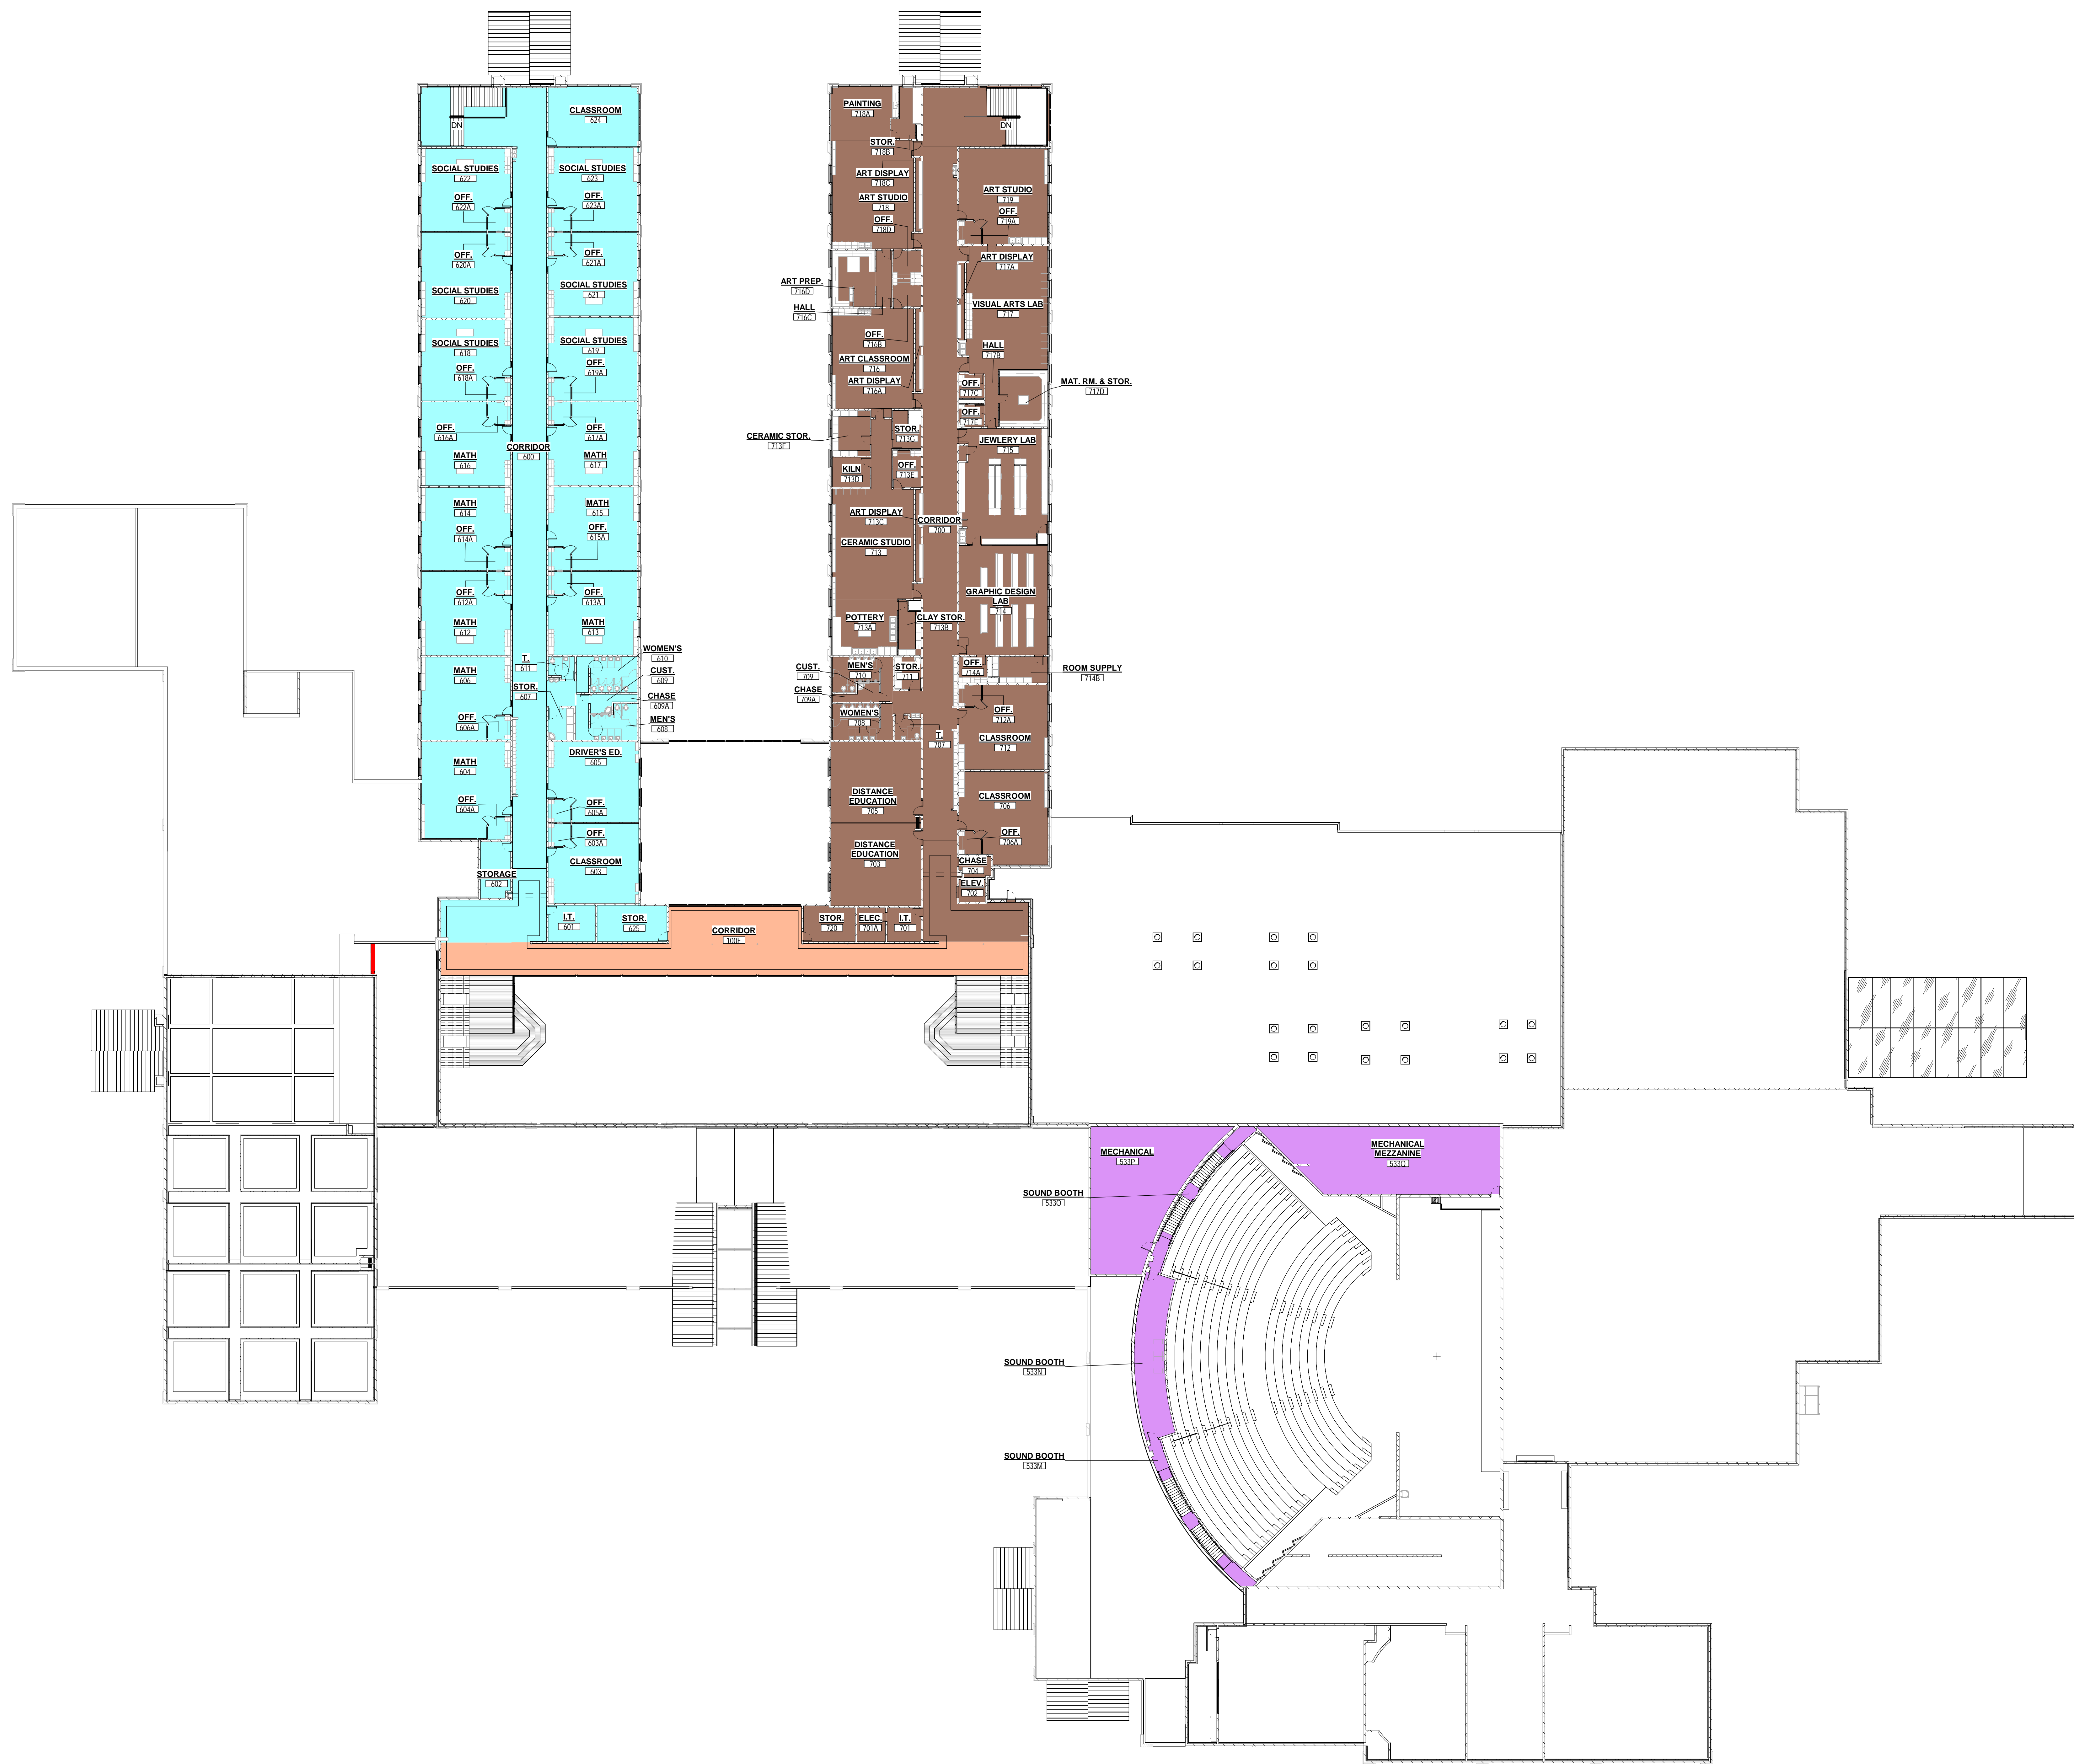

UPPER FLOOR ROOM NUMBERING
RN2 | SCALE: 3/8" = 1'-0"



<p>CURTIS MINER ARCHITECTURE 223 SOUTH PLEASANT GROVE SALT LAKE CITY, UT 84143 PHONE: 801.799.0000 curtisminer.com</p>	<p>DATE: October 10, 2022 PROJECT #: CMA 19-010 PROJ. MAN.: BJW CHECKED BY: CLL</p>
	<p>PROJECT: NEW HEBER VALLEY HIGH SCHOOL PROJECT ADDRESS: 300 NORTH 1000 WEST HEBER CITY, UTAH</p>
<p>SHEET DESCRIPTION: ROOM NUMBERING UPPER FLOOR PLAN</p>	<p>SHEET: RN2</p>

THIS SET IS MEANT TO BE VIEWED IN COLOR

75% REVIEW SET


Autodesk Docs://19-017 New Wasatch High School/19-017 New Wasatch High School.rvt
12/11/2022 18:28:42

MARK	REVISION	DATE

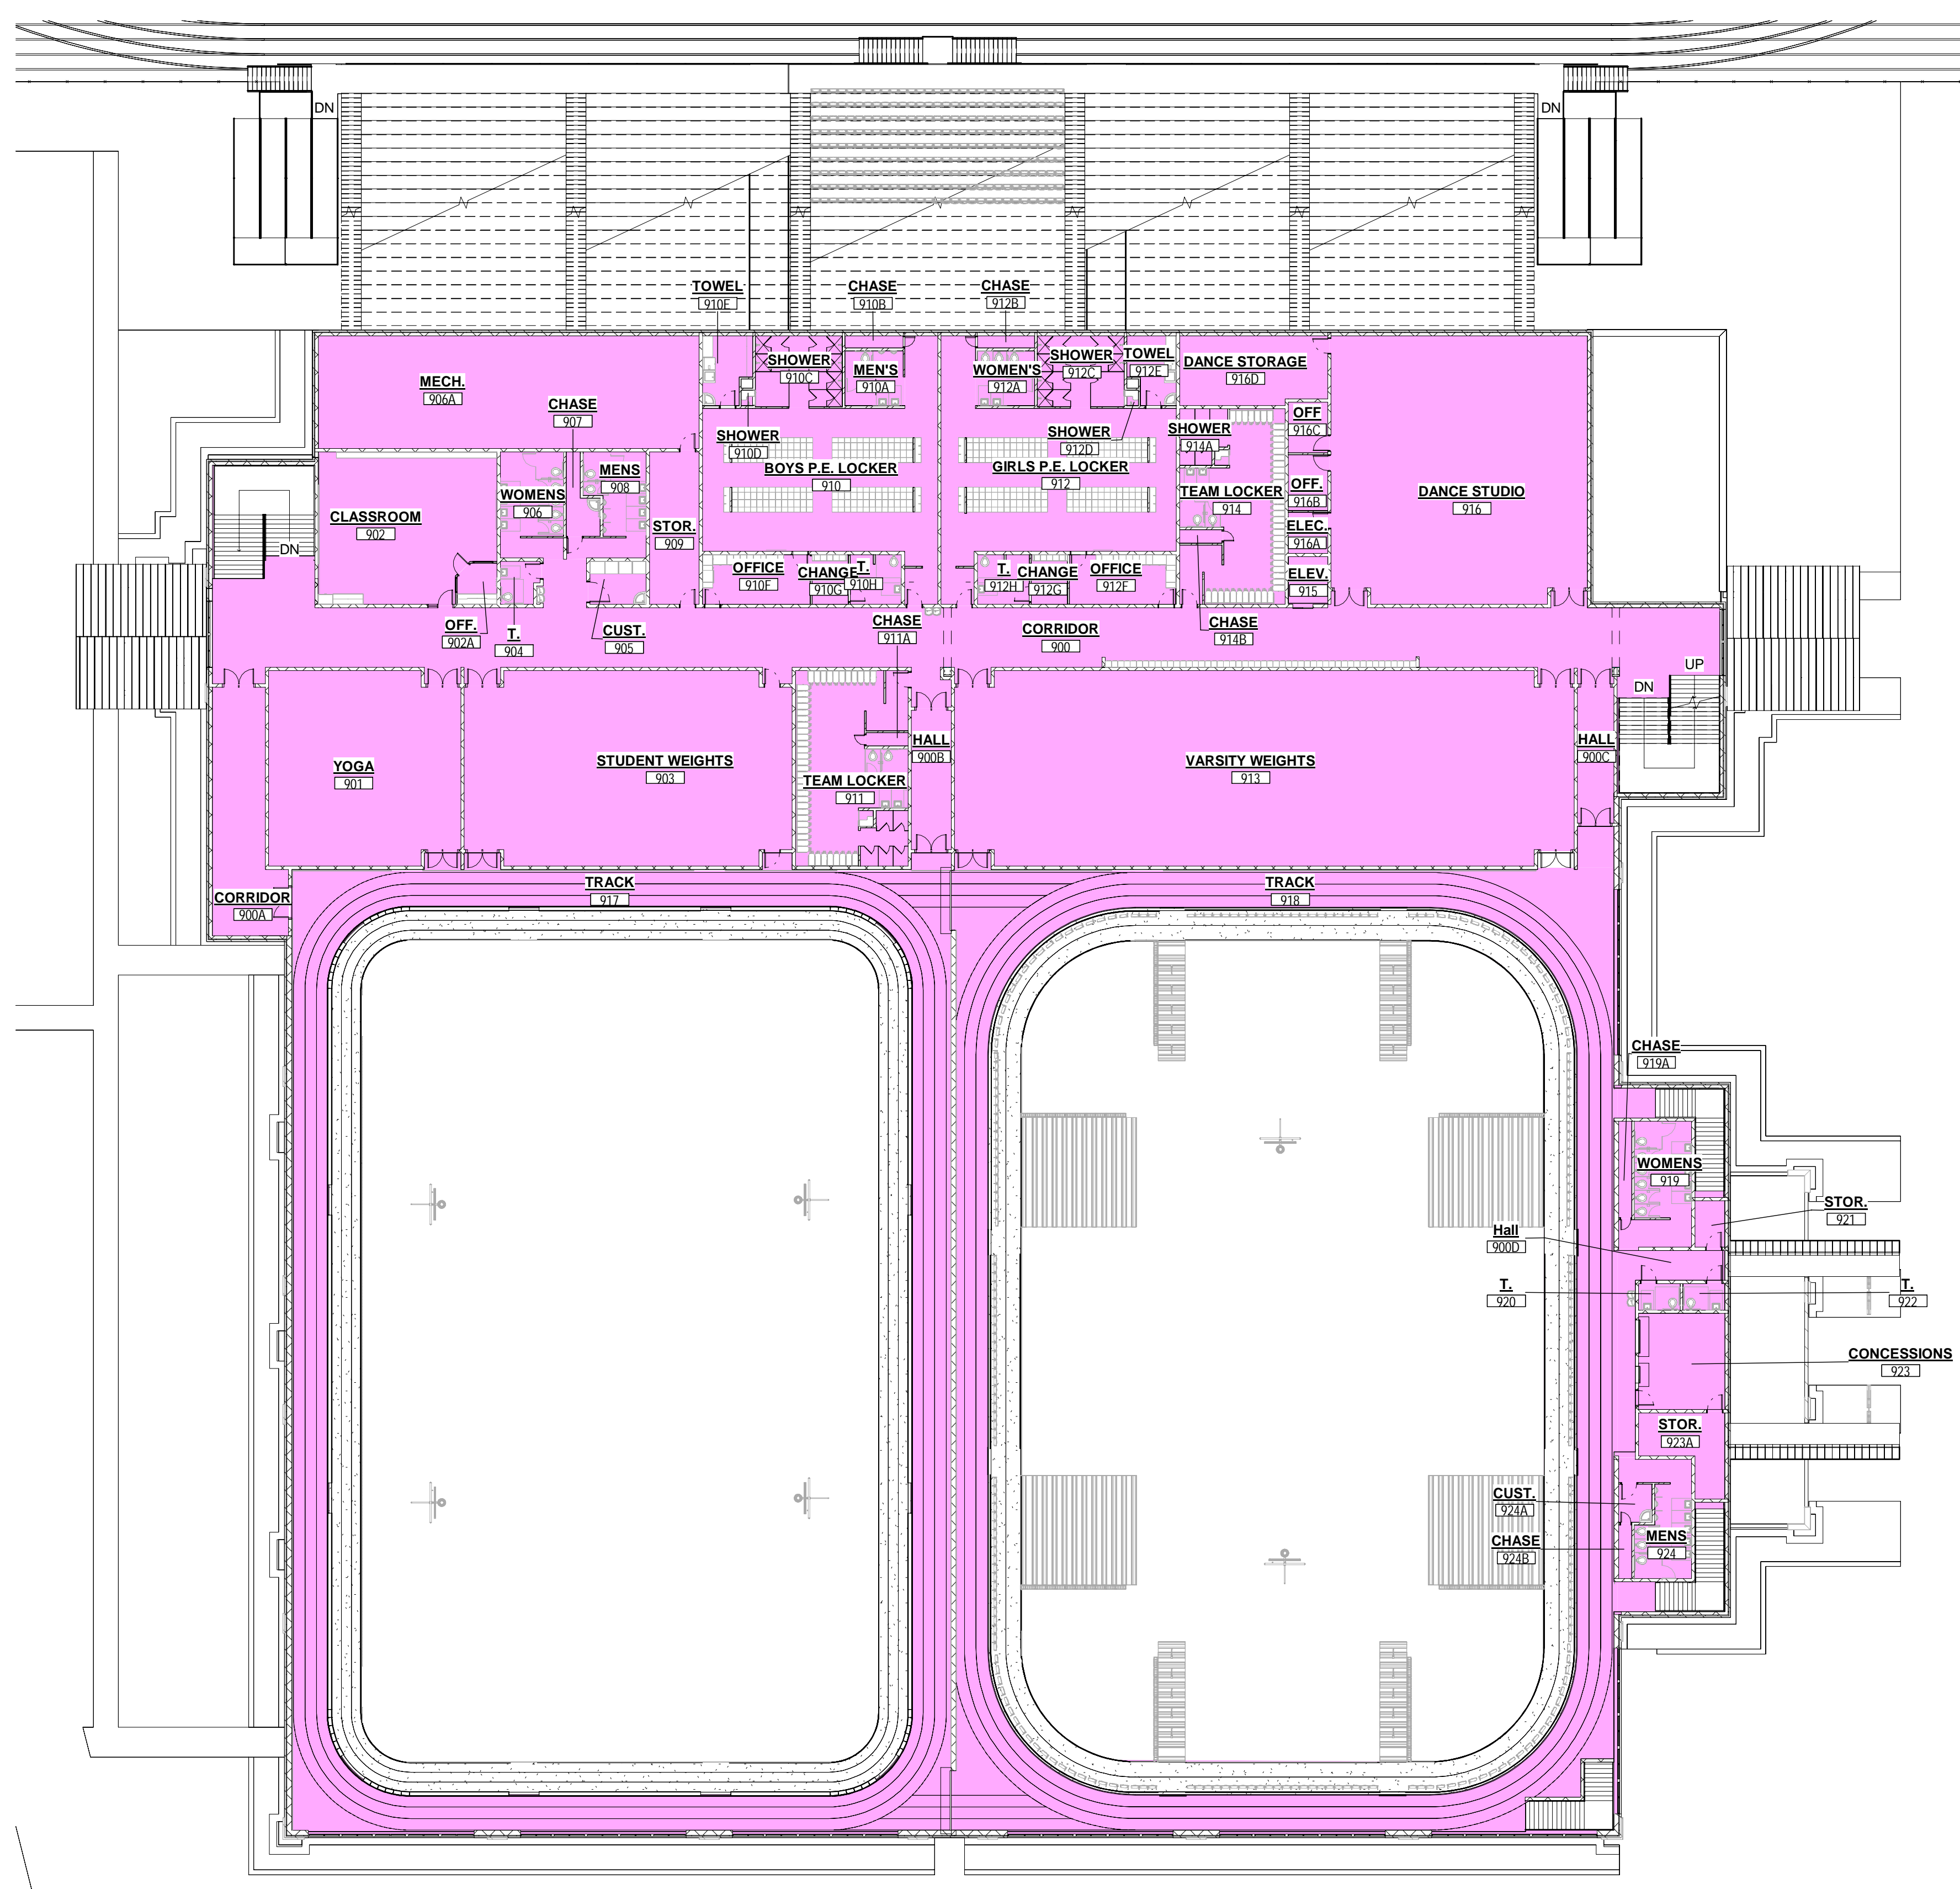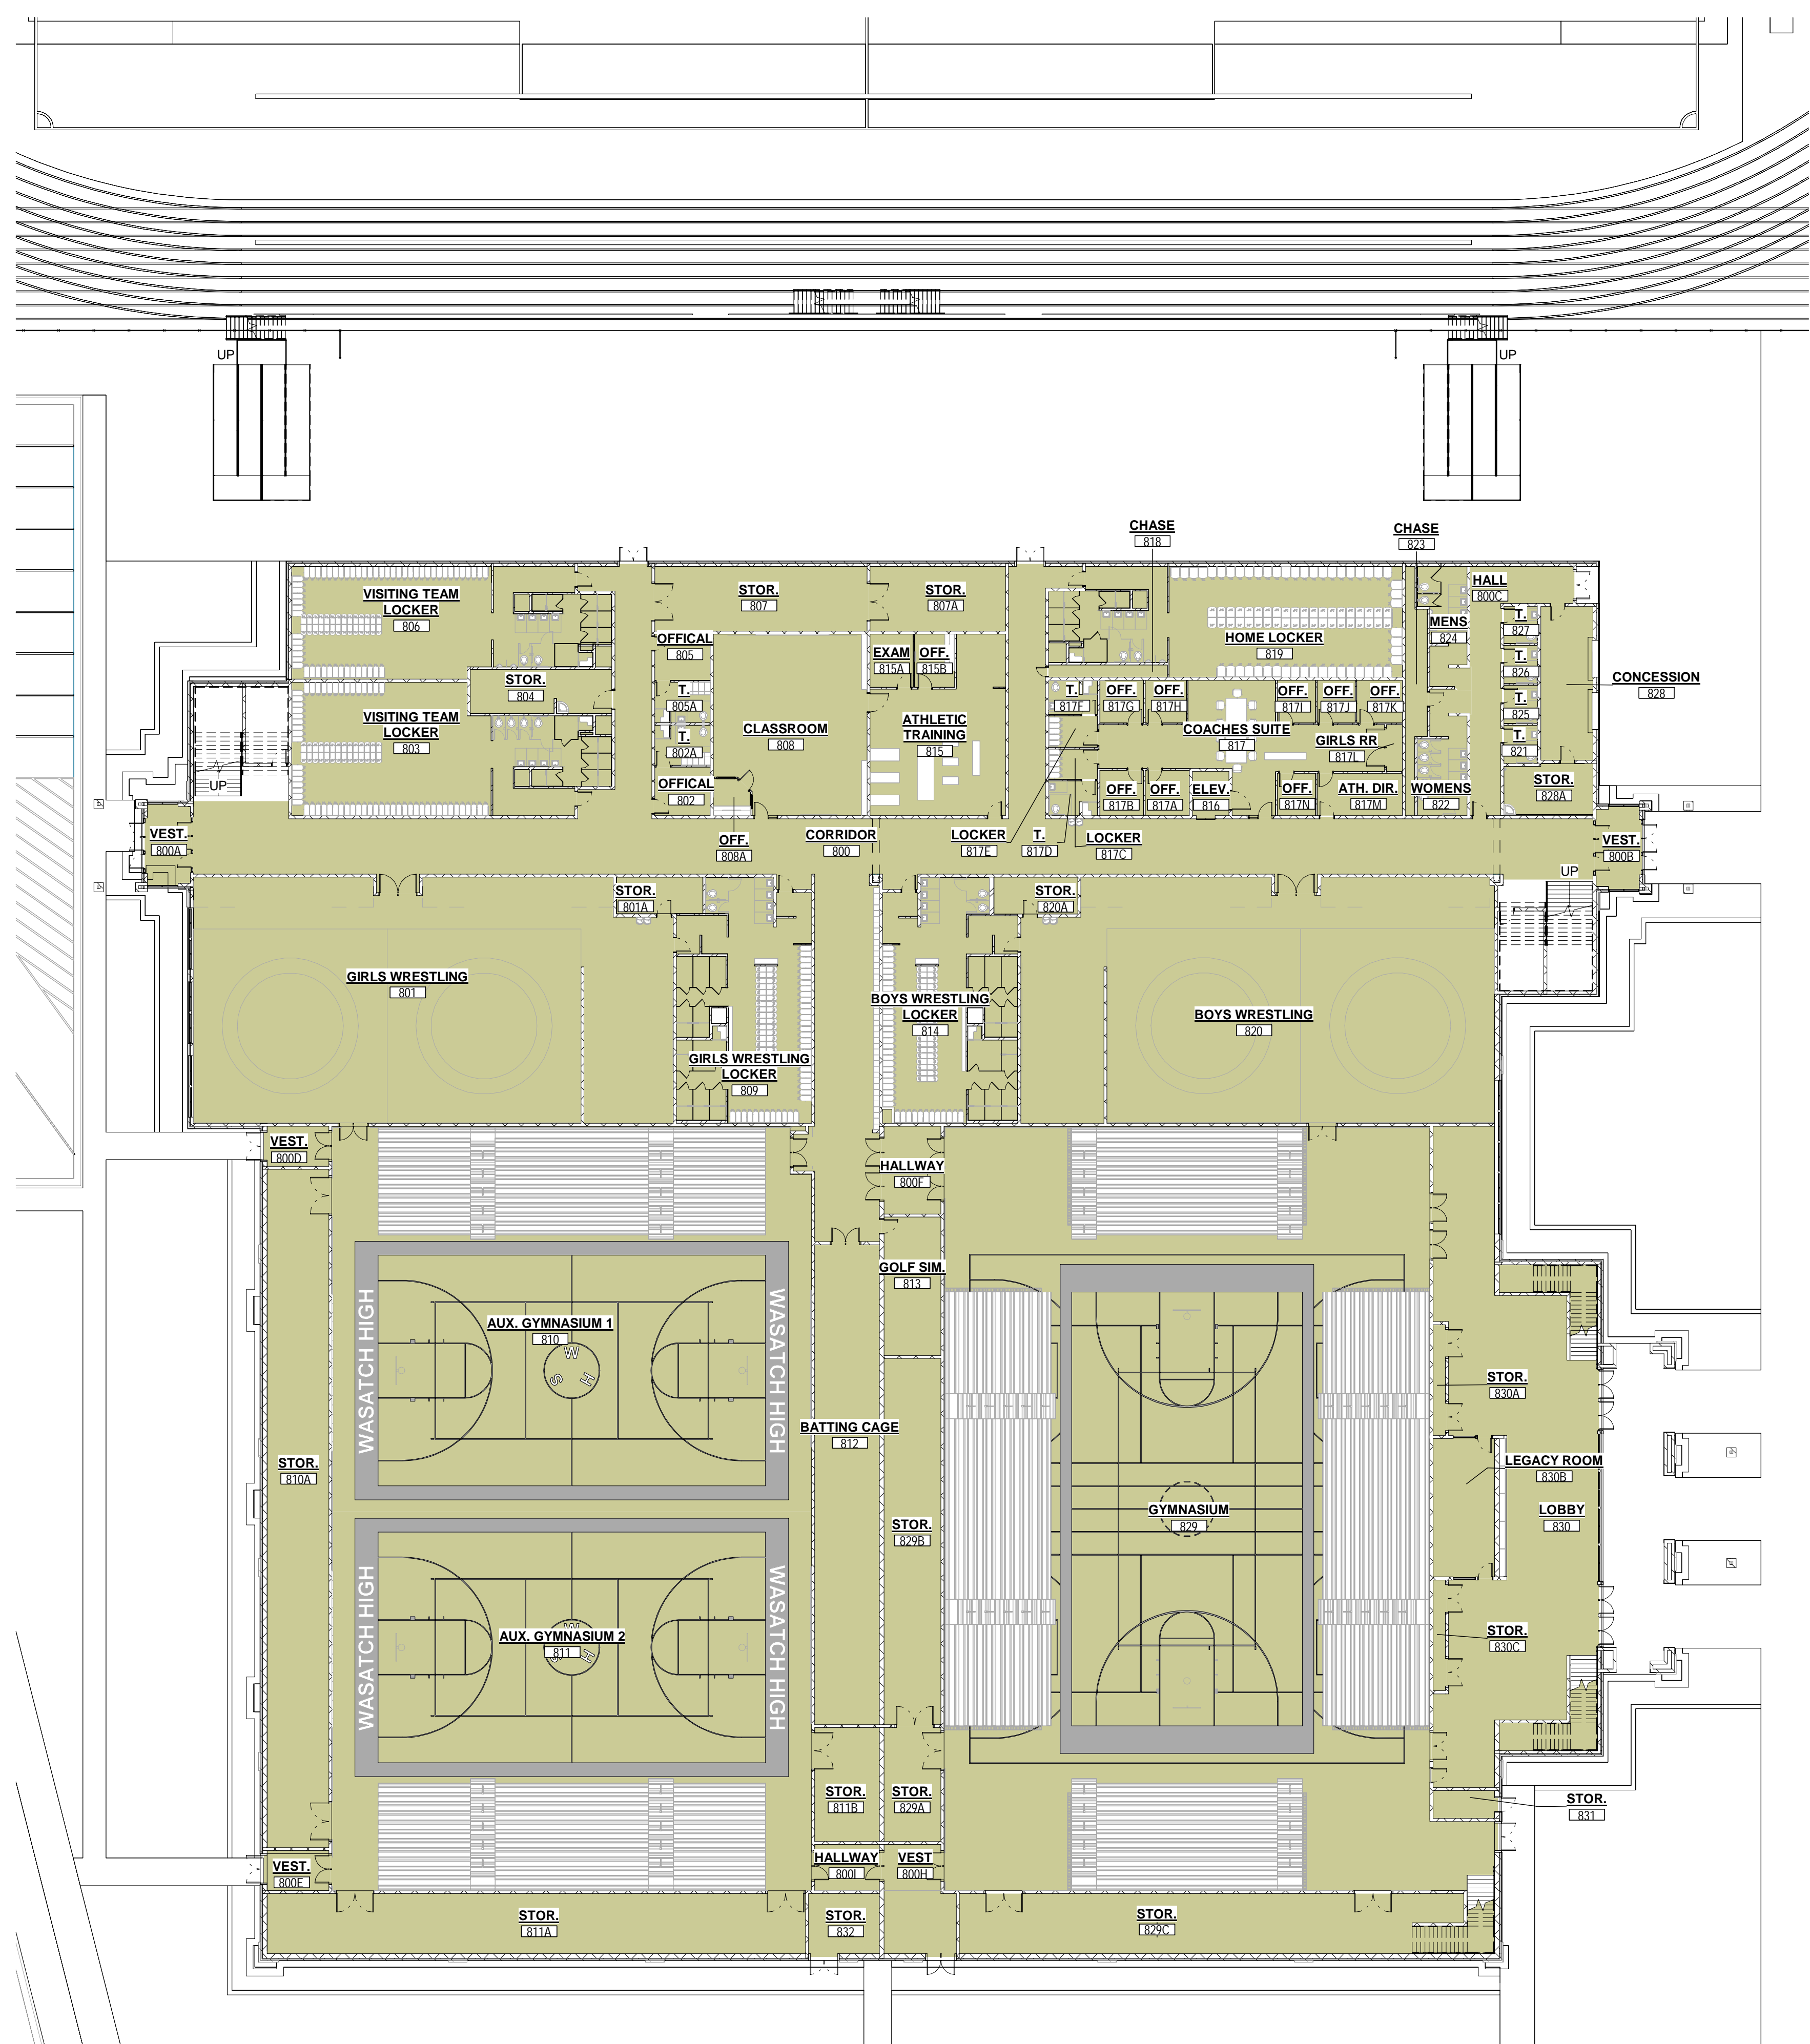

MAIN FLOOR PLAN ROOM NUMBERING
A111 | SCALE: 3/64" = 1'-0"

UPPER FLOOR ROOM NUMBERING
A111 | SCALE: 3/64" = 1'-0"

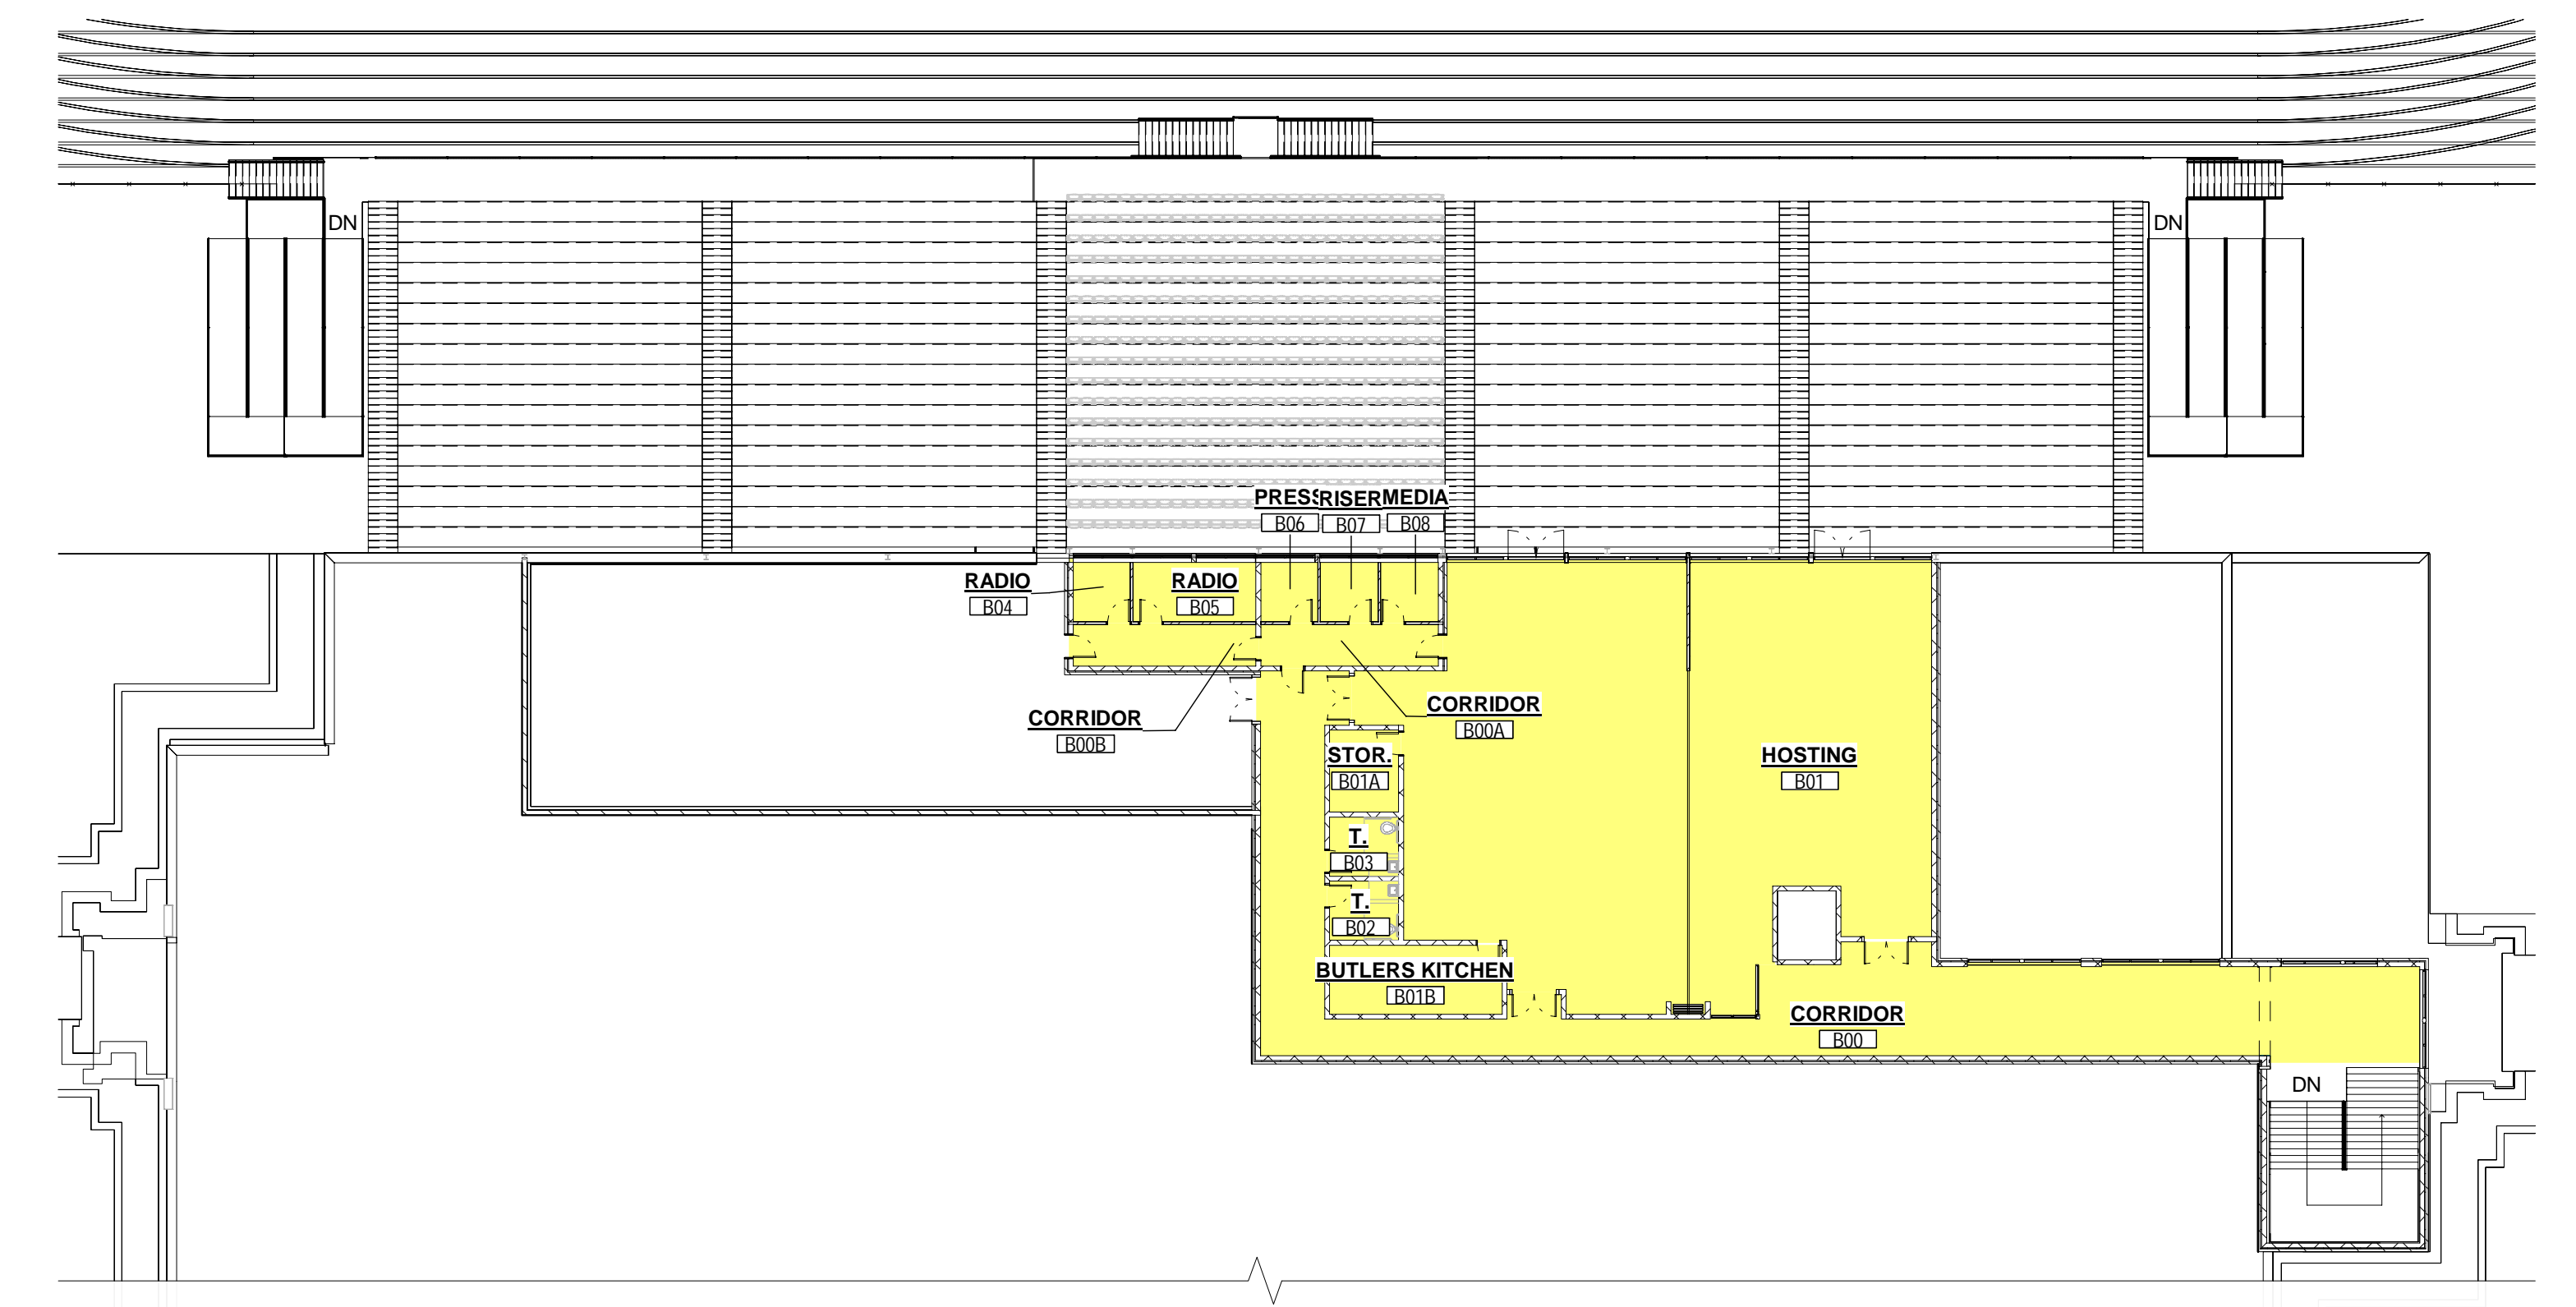

PRESSBOX FLOOR PLAN ROOM NUMBERING
A111 | SCALE: 3/64" = 1'-0"

<p>CURTIS MINER ARCHITECTURE</p> <p>233 SOUTH PLEASANT GROVE PLEASANT GROVE, UTAH 84043 PHONE: (801) 360-3000 WWW.CURTISMINER.COM</p>	<p>DATE: October 04, 2022</p> <p>PROJECT #: CMA 19-010</p> <p>PROJ. NAME: SJW</p> <p>CHECKED BY: CLL</p>
	<p>PROJECT: NEW HEBER VALLEY HIGH SCHOOL FIELD HOUSE</p> <p>PROJECT ADDRESS: ABOUT 1000 W 100 S HEBER CITY, UTAH</p> <p>OWNER: </p>
<p>SHEET DESCRIPTION: ROOM NUMBERING_ATHLETIC BUILDING</p>	<p>SHEET: A111</p>

THIS SET IS MEANT TO BE VIEWED IN COLOR

Autodesk Docs/19-057 New Wasatch High School/19-057 New Field House.rvt 17-11-2022 18:34:41

75% REVIEW SET